


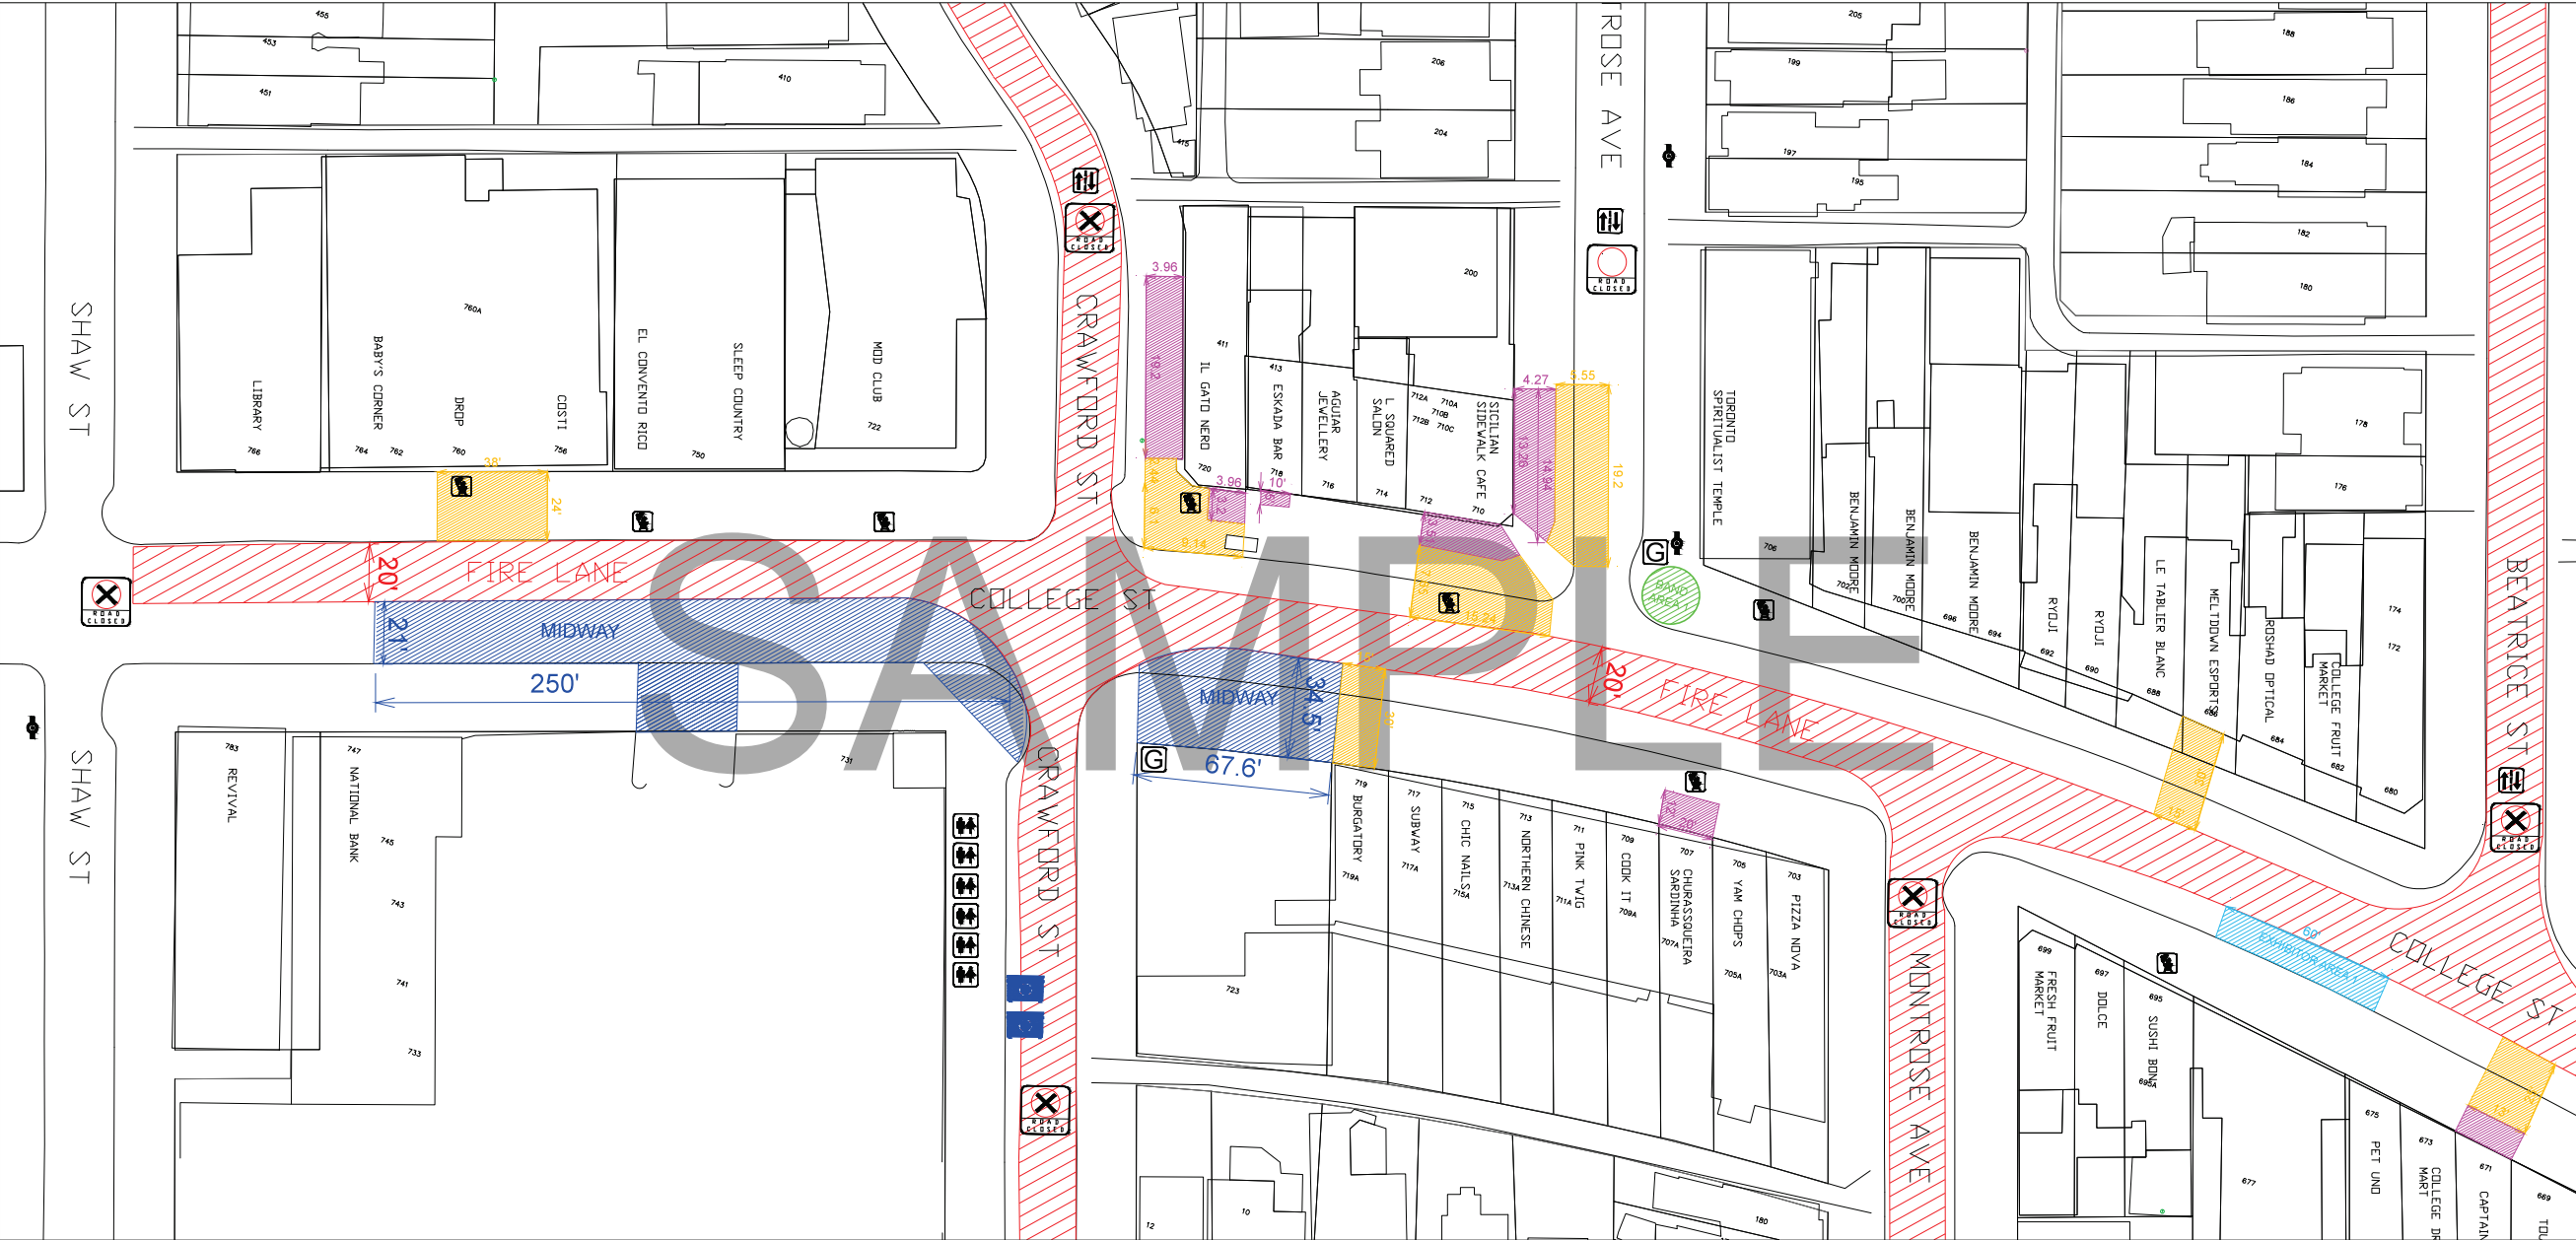

- MEDICAL ASSISTANCE

EMERGENCY MUSTERING POINT

POLICE

UNOBSTRUCTED ROAD CLOSURE

OBSTRUCTED ROAD CLOSURE

TEMPORARY TWO WAY

FIRE HYDRANT

GENERATOR

WASHROOM FACILITY

BBQ ZONES

EXISTING PATIO

PATIO EXTENSION

FIRE LANE

GARBAGE


RECYCLING

OPERATIONS



2018 TASTE OF LITTLE ITALY SITE PLAN - JUNE 15 to 17
Beatrice St. to Clinton St. - Page 2

ONSITE CONTACTS:
EVENT ORGANIZER 416-555-5555

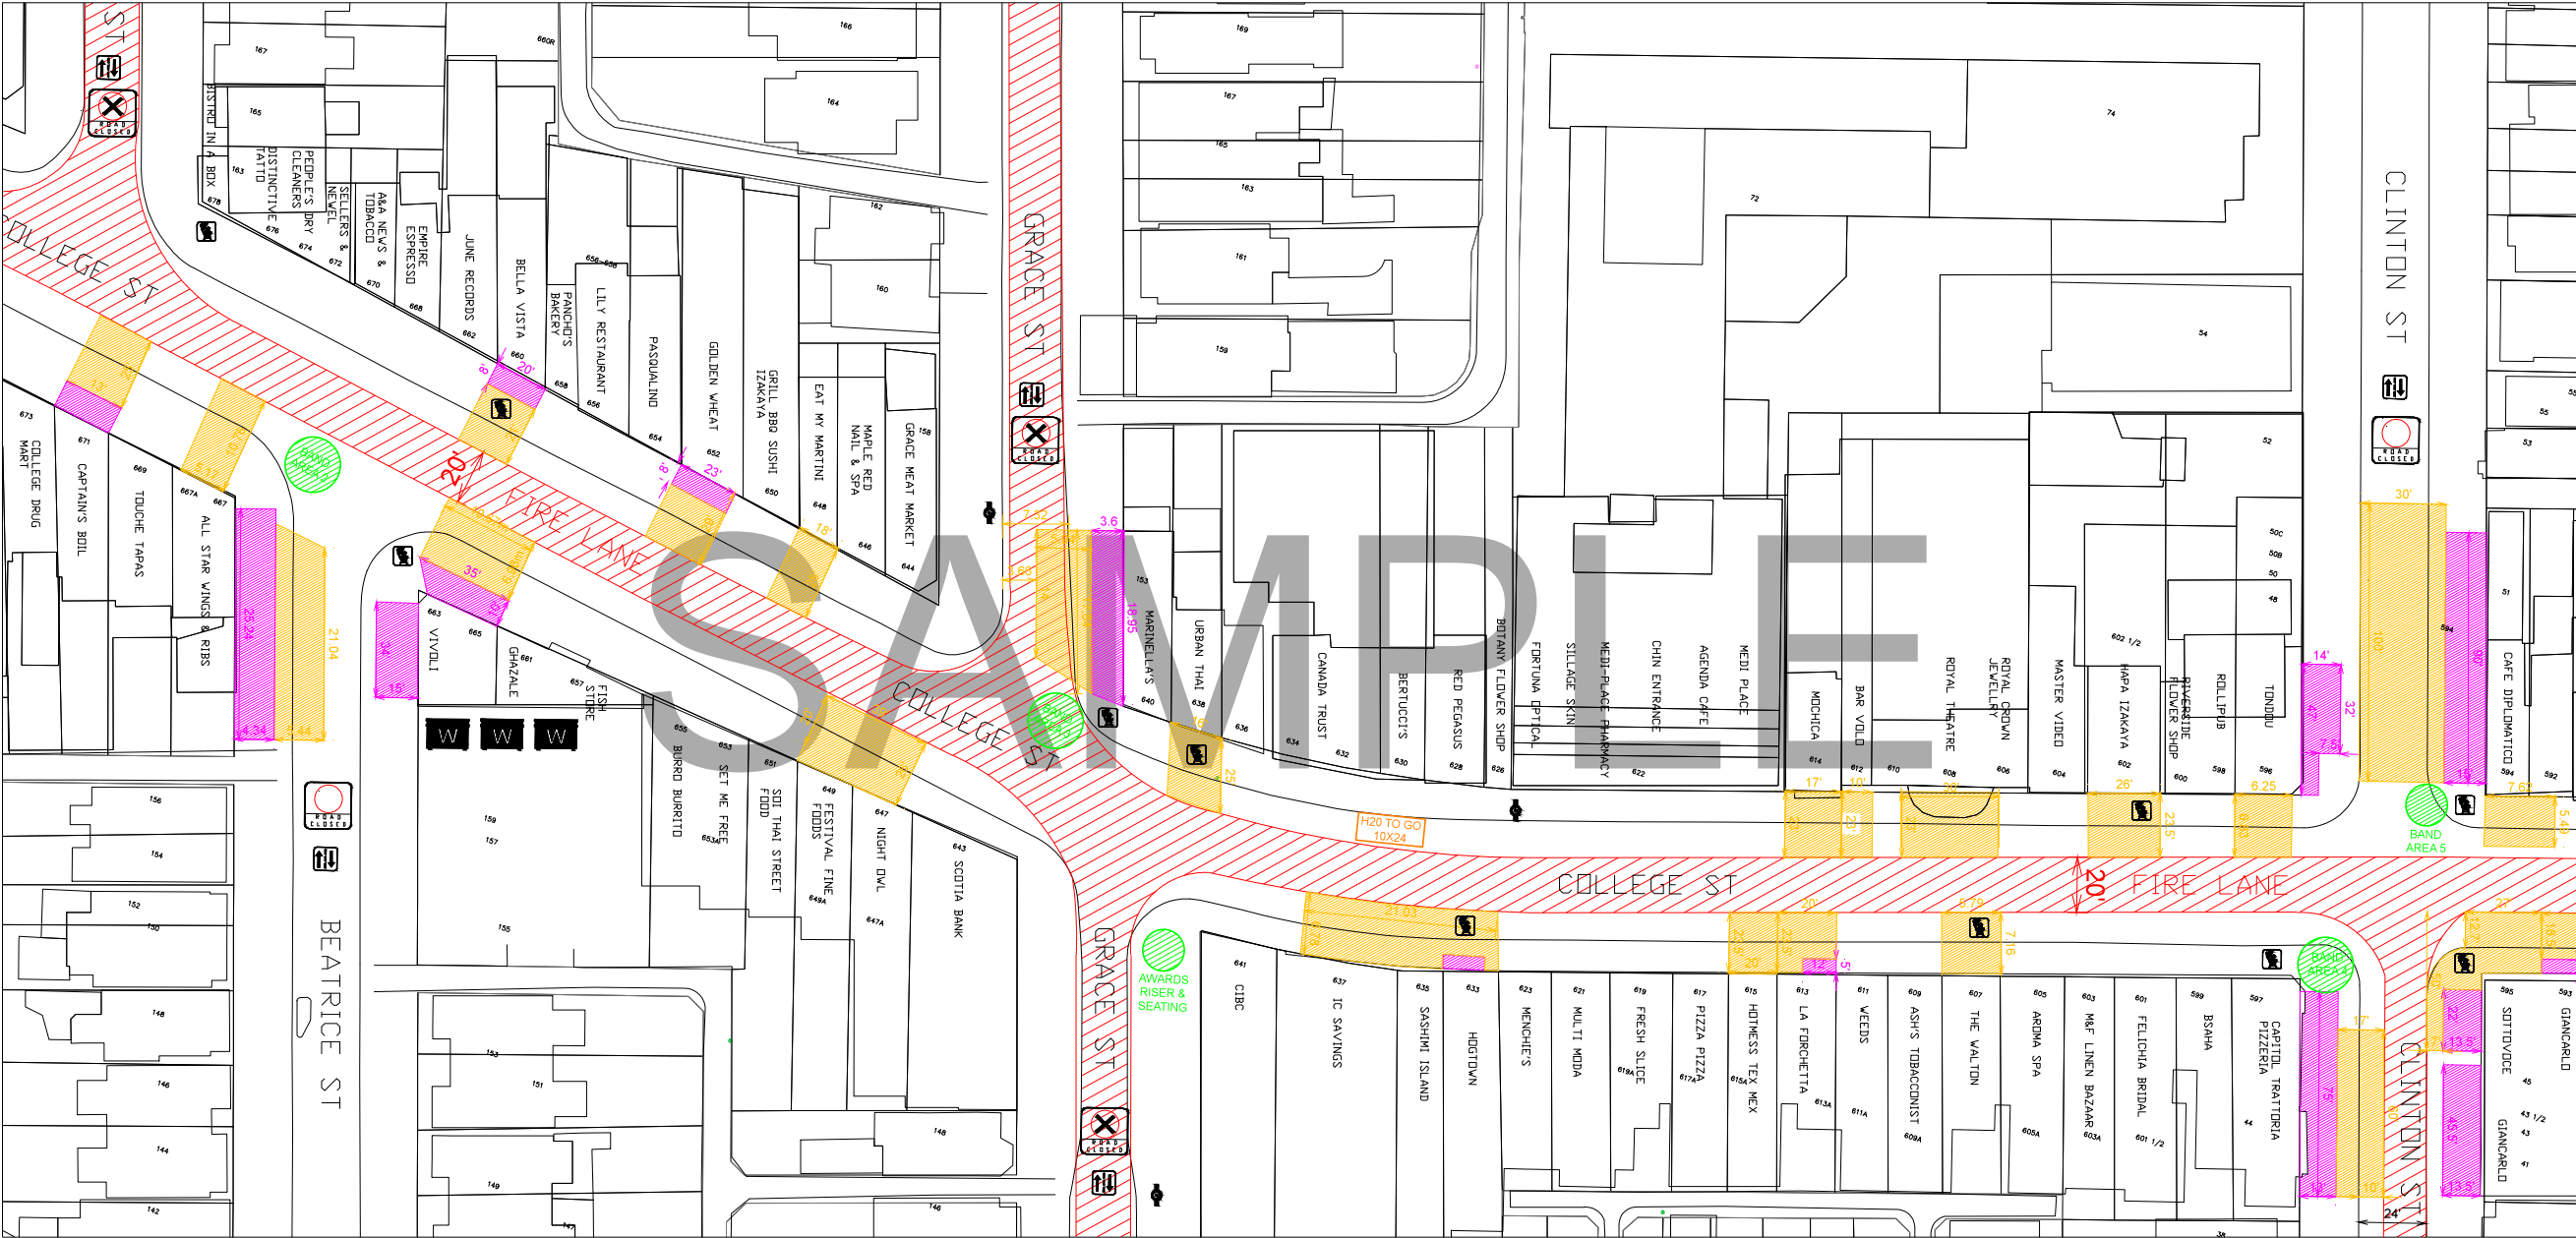

- MEDICAL ASSISTANCE

EMERGENCY MUSTERING POINT

POLICE

UNOBSTRUCTED ROAD CLOSURE

OBSTRUCTED ROAD CLOSURE

TEMPORARY TWO WAY

FIRE HYDRANT

GENERATOR

WASHROOM FACILITY

BBQ ZONES

EXISTING PATIO

PATIO EXTENSION

FIRE LANE

GARBAGE


RECYCLING

OPERATIONS



2018 TASTE OF LITTLE ITALY SITE PLAN - JUNE 15 to 17
Clinton St. to Euclid Ave. - Page 3

ONSITE CONTACTS:
EVENT ORGANIZER 416-555-5555

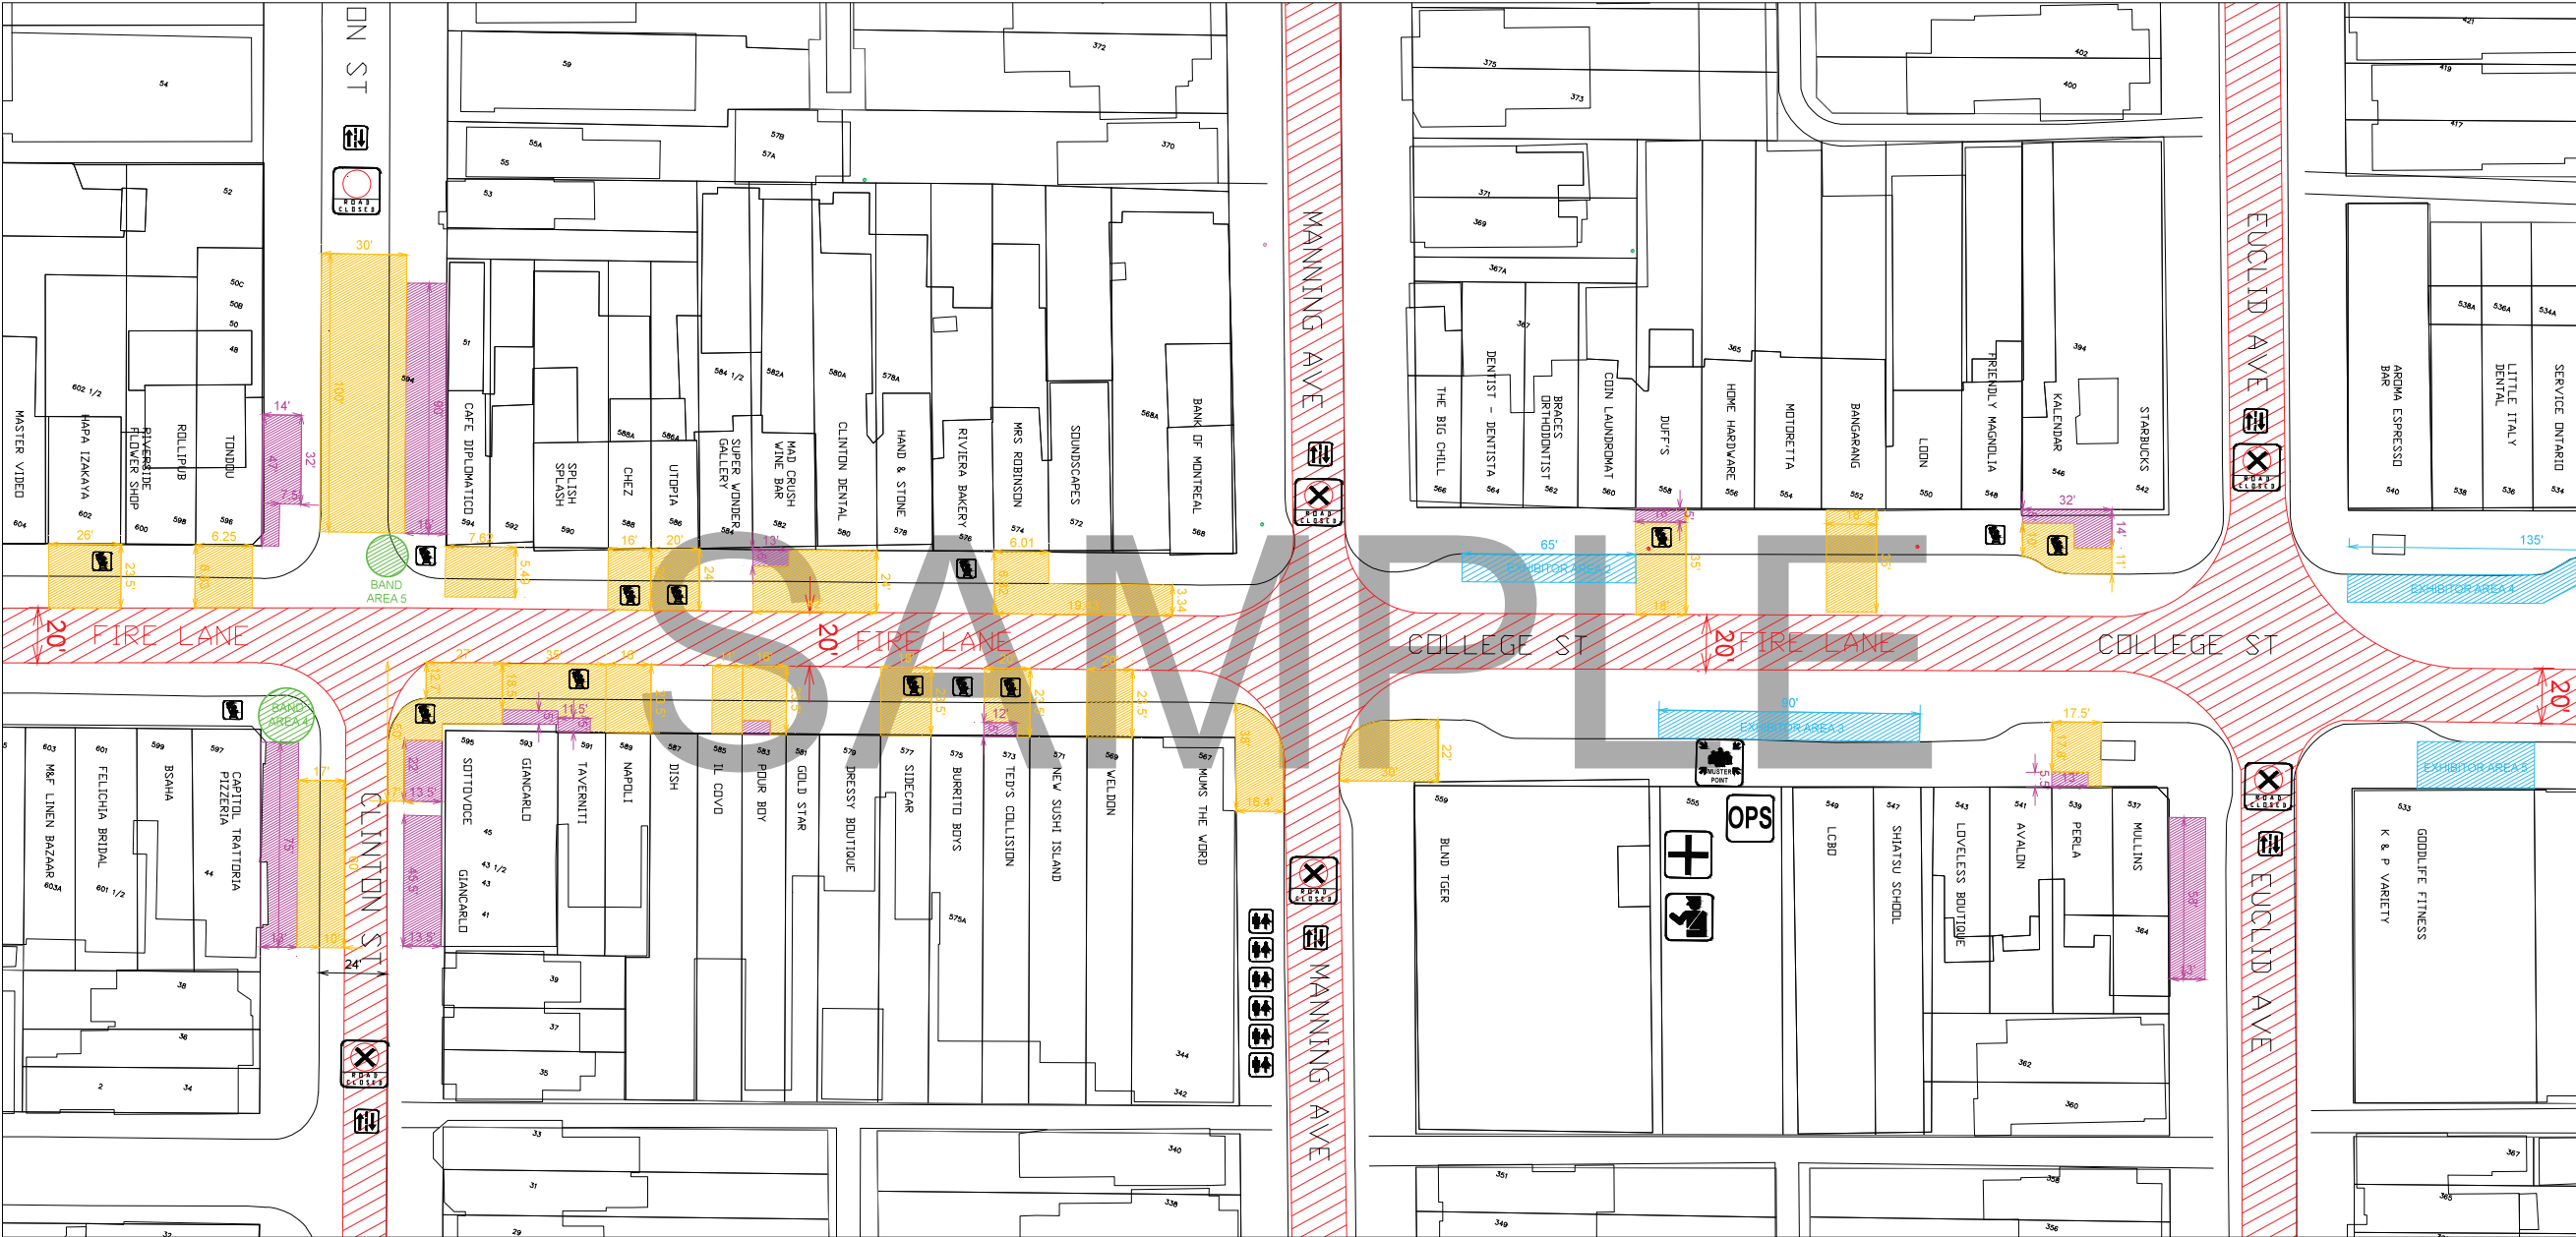


-  MEDICAL ASSISTANCE
-  EMERGENCY MUSTERING POINT
-  POLICE
-  UNOBSTRUCTED ROAD CLOSURE
-  OBSTRUCTED ROAD CLOSURE
-  TEMPORARY TWO WAY
-  FIRE HYDRANT
-  GENERATOR
-  WASHROOM FACILITY
-  BBQ ZONES
-  EXISTING PATIO
-  PATIO EXTENSION
-  FIRE LANE
-  GARBAGE
-  RECYCLING
-  OPERATIONS



Euclid Ave. to Bathurst St. - Page 4

ONSITE CONTACTS:
EVENT ORGANIZER 416-555-5555

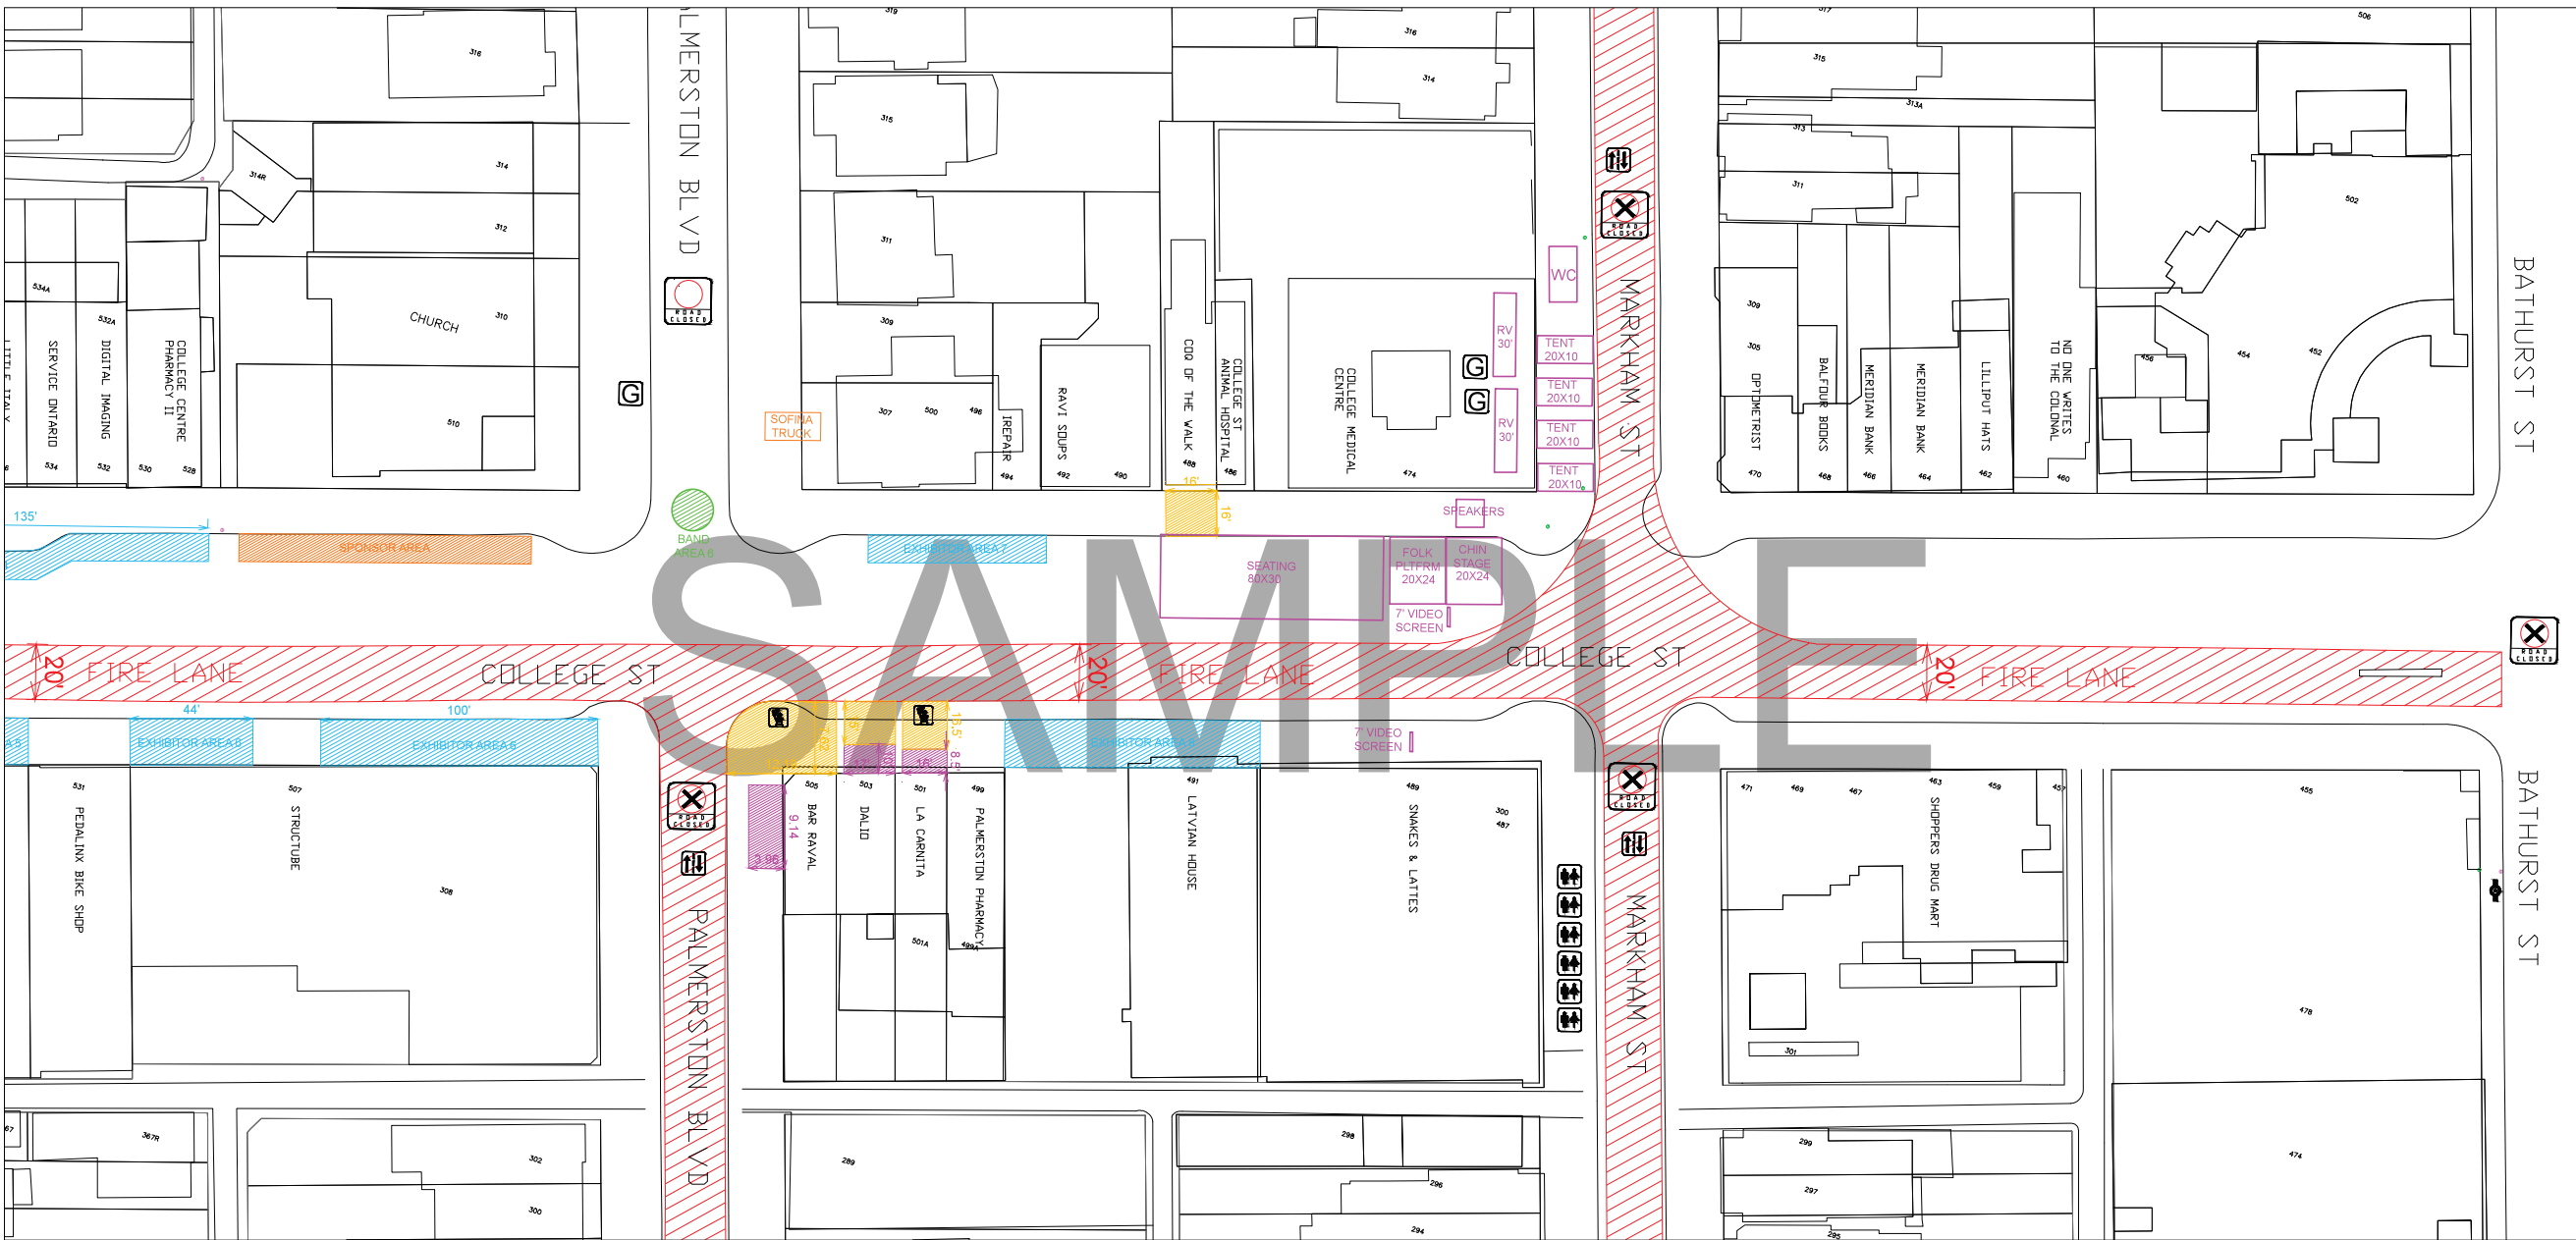

- | | | | | |
|---|---|---|---|--|
|  MEDICAL ASSISTANCE |  UNOBSTRUCTED ROAD CLOSURE |  GENERATOR |  EXISTING PATIO | GARBAGE |
|  EMERGENCY MUSTERING POINT |  OBSTRUCTED ROAD CLOSURE |  WASHROOM FACILITY |  PATIO EXTENSION | RECYCLING |
|  POLICE |  TEMPORARY TWO WAY |  BBQ ZONES |  FIRE LANE | OPERATIONS |
| |  FIRE HYDRANT | | | |

